
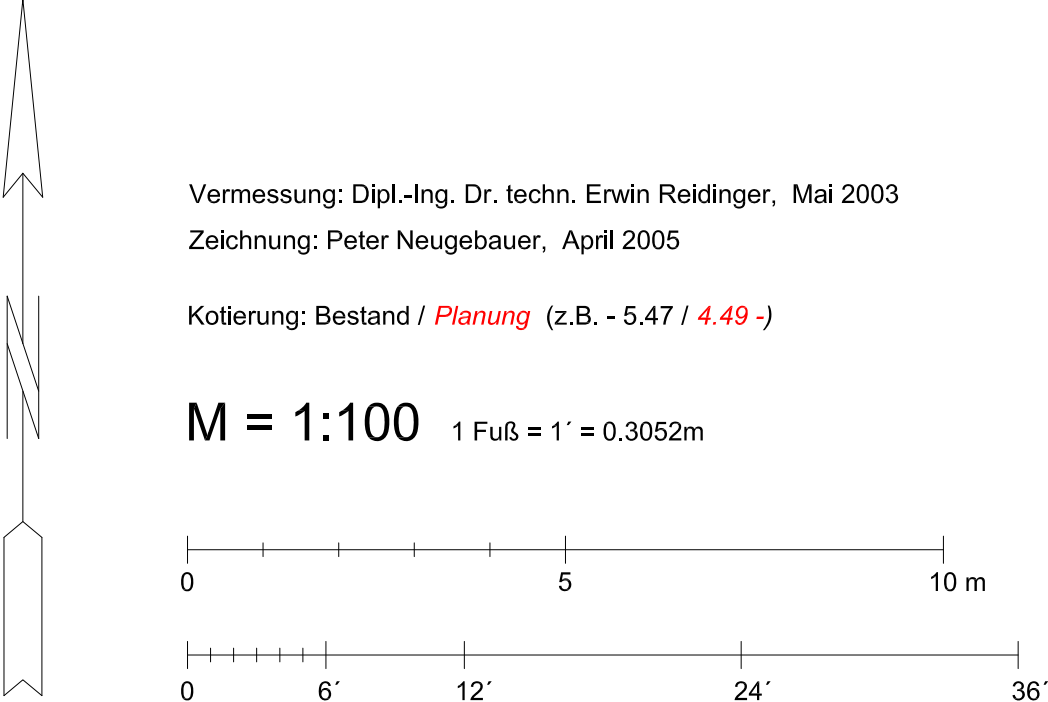


Janus Quadrifrons in Rom

Rekonstruktion der Planung und Absteckung
Erwin Reidinger

Fuß Meter


¼		0.08
½		0.15
1		0.3052
1 ½		0.46
18		5.49
18 ¼		5.57
19 ½		5.95
20		6.10
20 ¼		6.18
20 ½		6.26
21		6.41
21 ½		6.56
22		6.71
22 ½		6.88
23		7.02
57 ½		17.55
58 ½		17.85
59		18.01
59 ½		18.16
60 ½		18.46
61		18.62

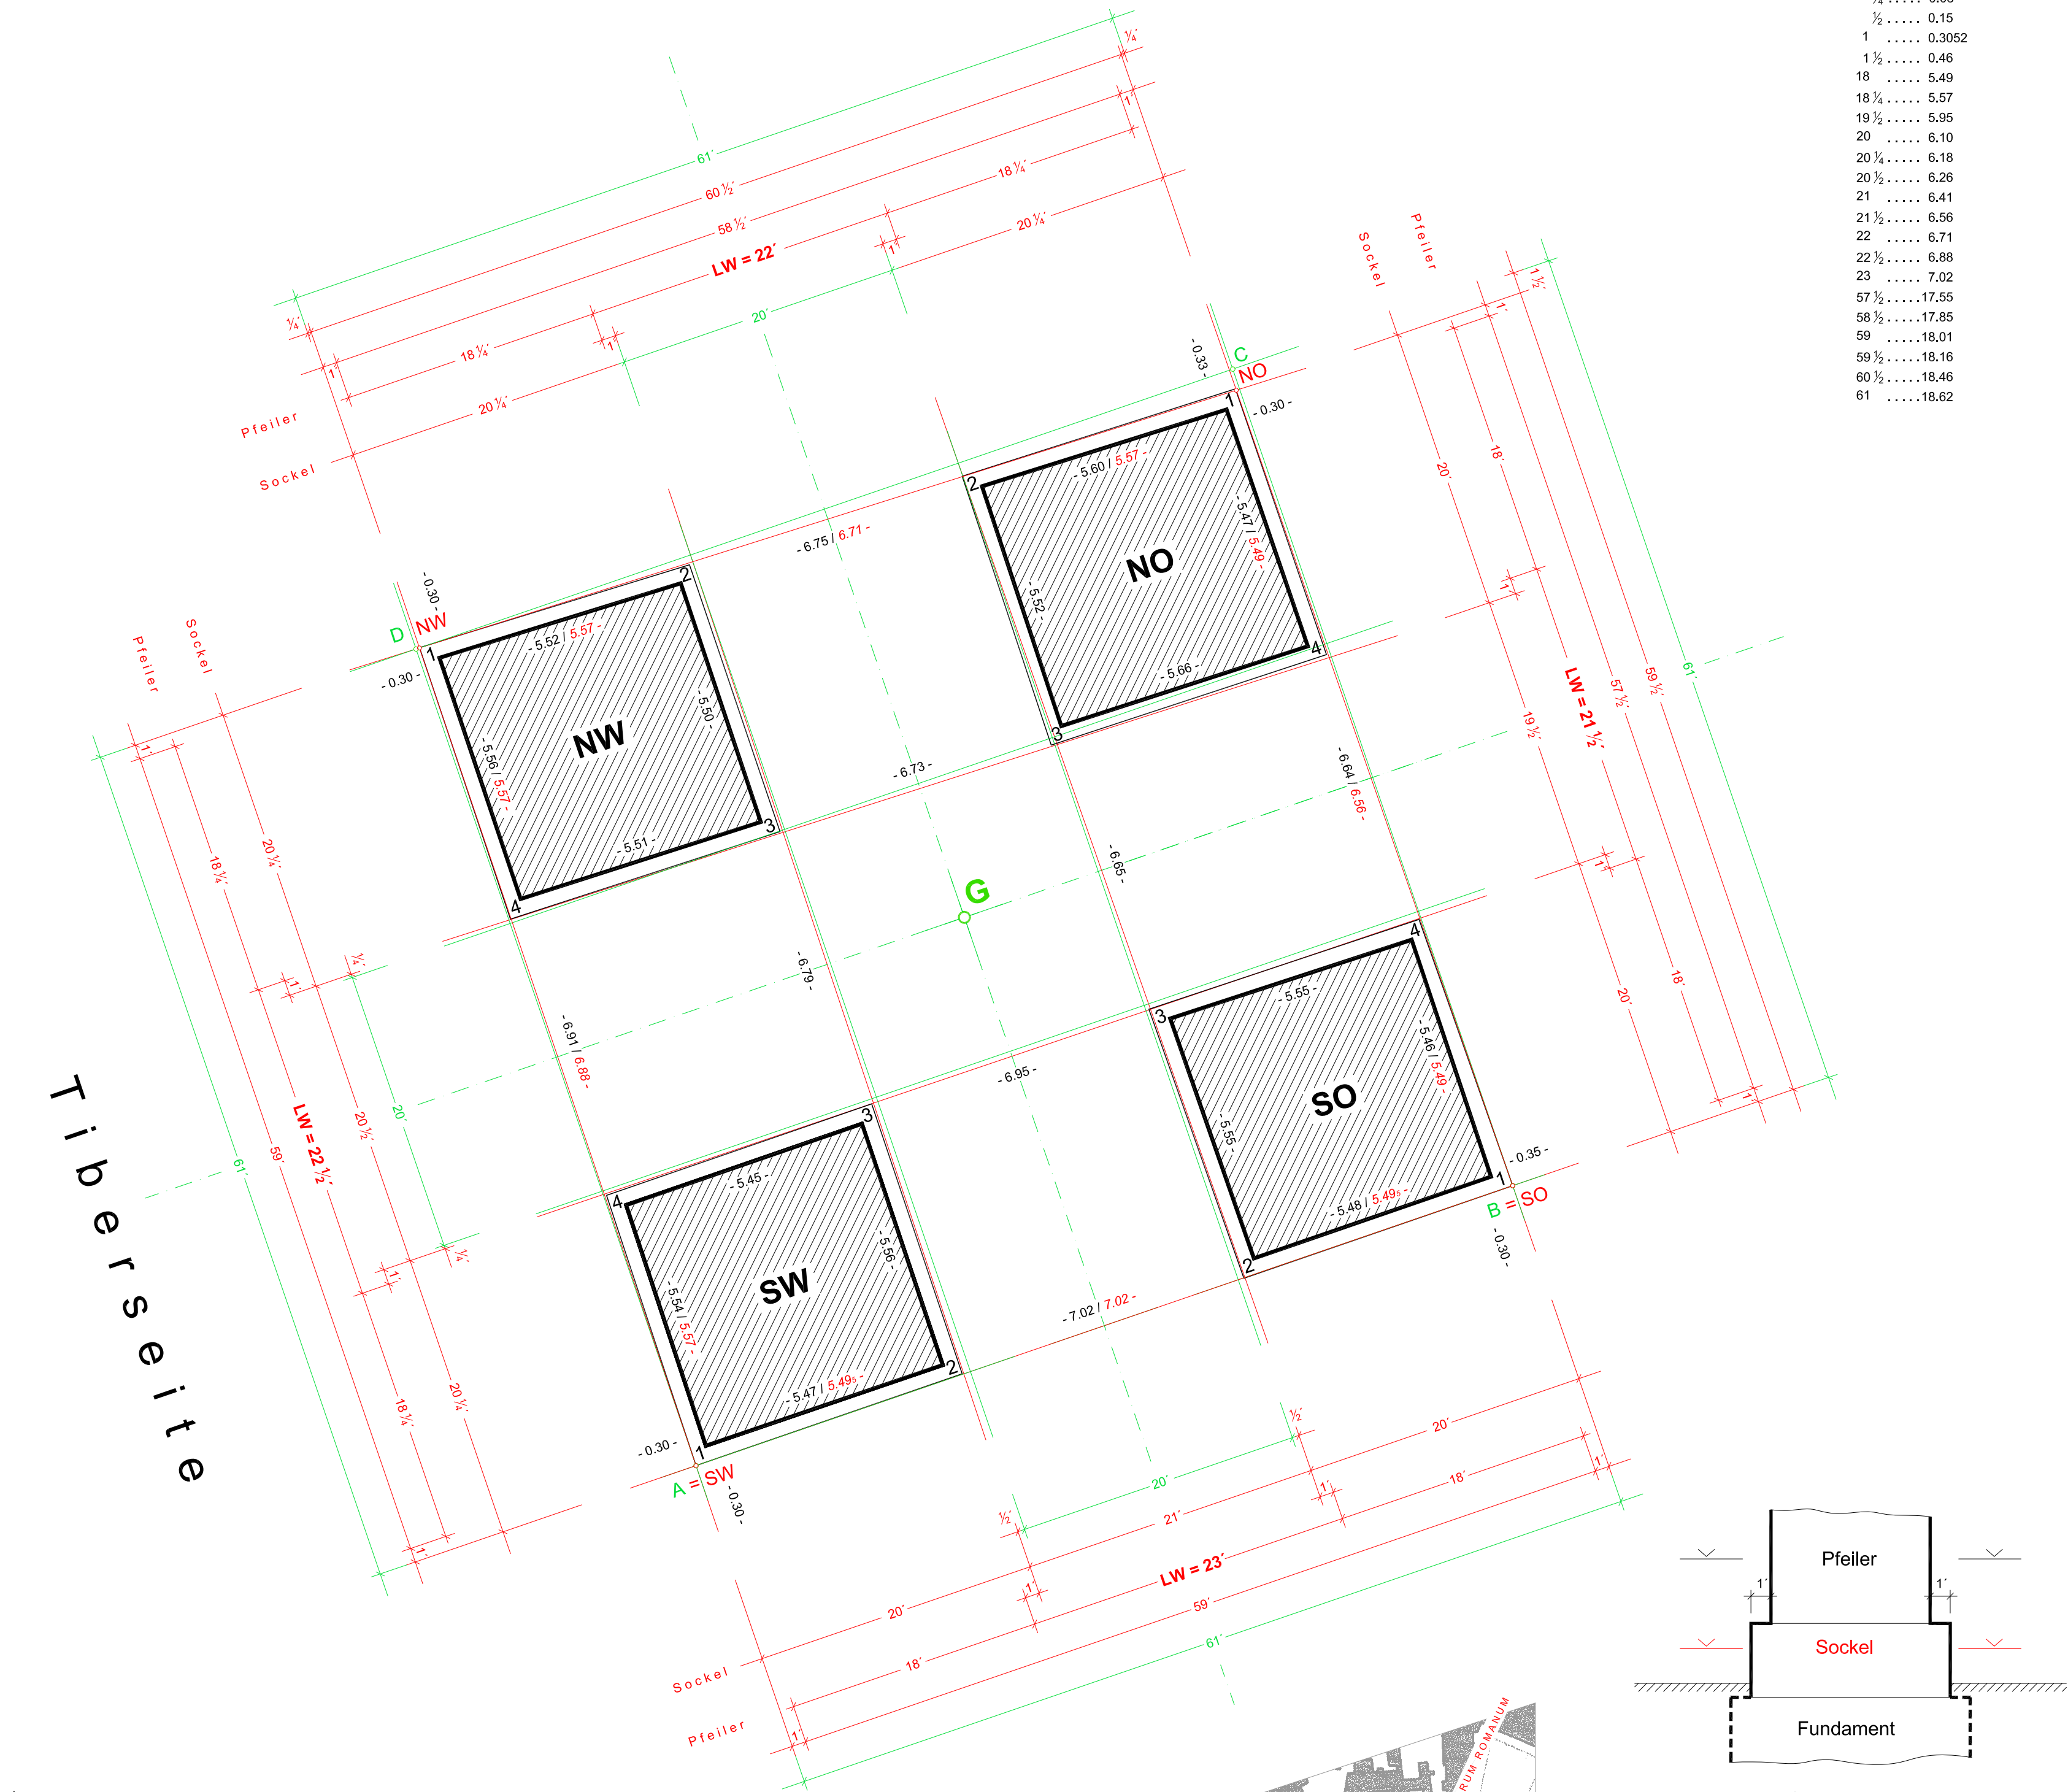


Vermessung: Dipl.-Ing. Dr. techn. Erwin Reidinger, Mai 2003
Zeichnung: Peter Neugebauer, April 2005

Kotierung: Bestand / **Planung** (z.B. - 5.47 / 4.49 -)


M = 1:100 1 Fuß = 1' = 0.3052m

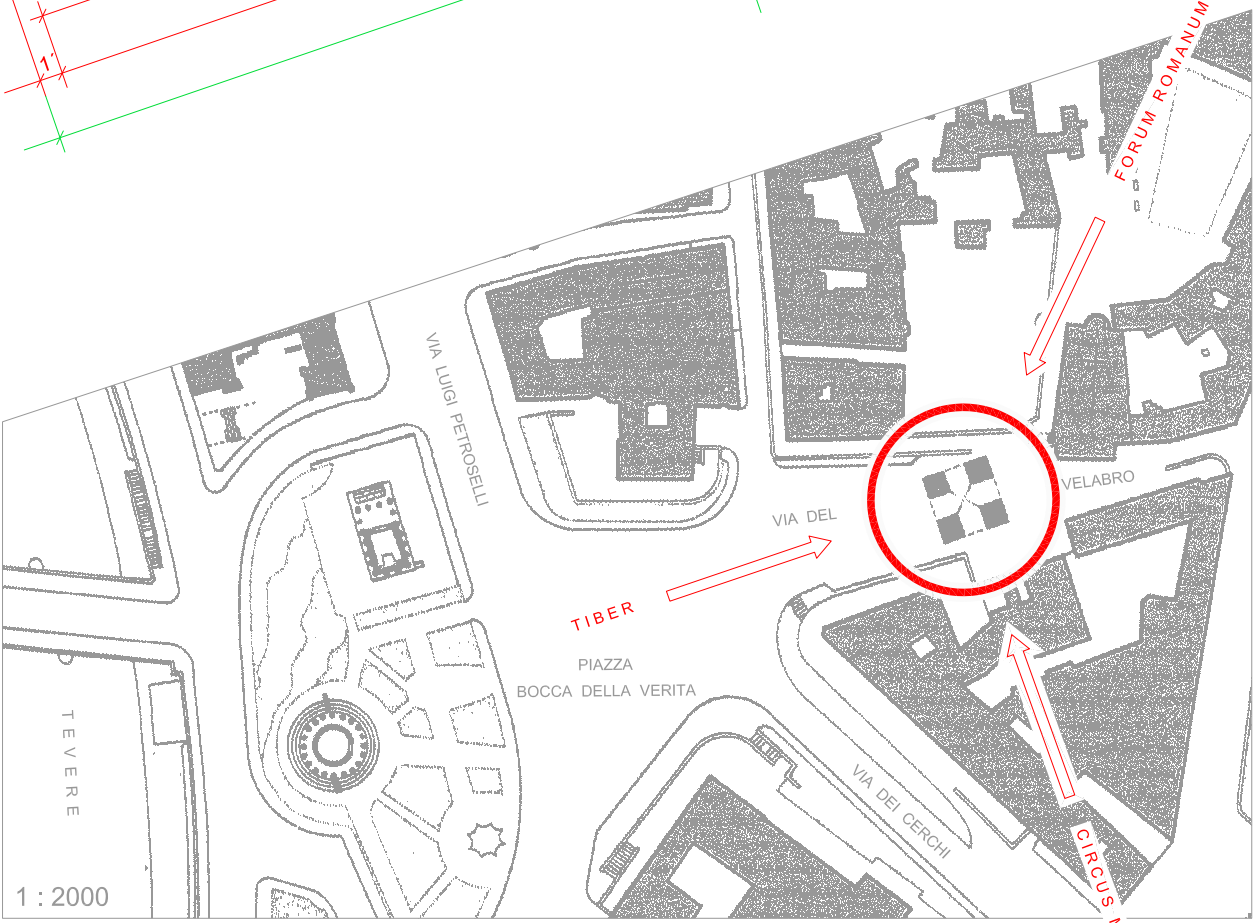

Lage mit Hauptansichten

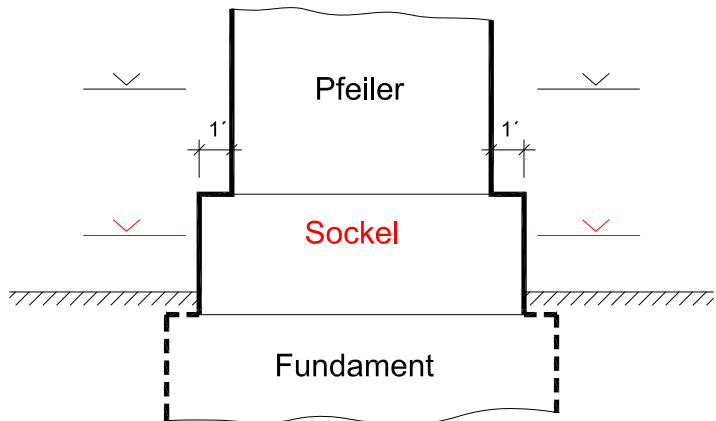

Schnittebenen

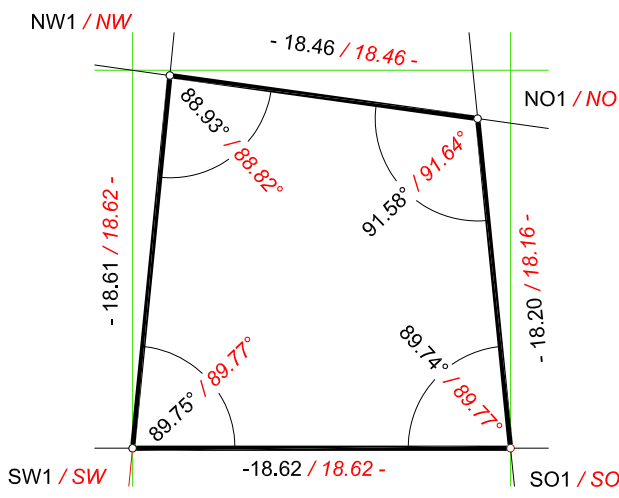


Sockel (umschriebenes Viereck)


Geometrie: Bestand / **Planung**
(verzerrte Darstellung)

Absteckschema Sockelebene


von Süden gesehen (Pfeiler um 1 Fuß eingerückt)

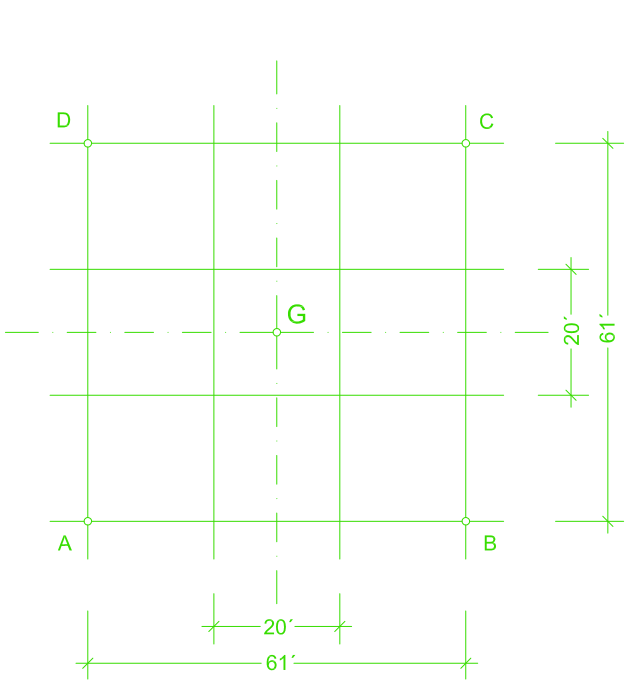


Grundkonstruktion

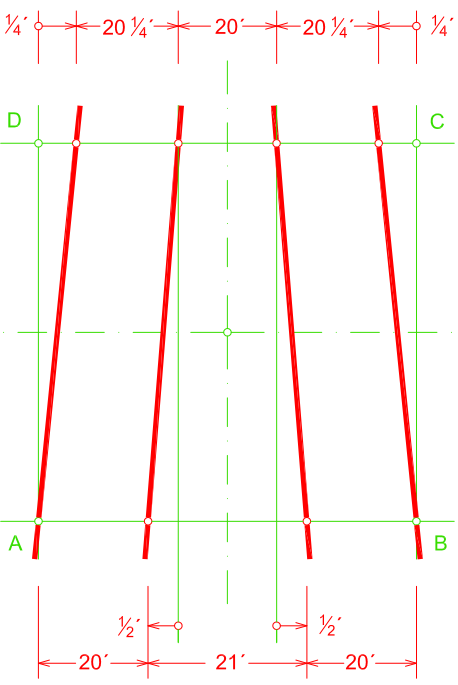

Sockelfucht Nord-Süd

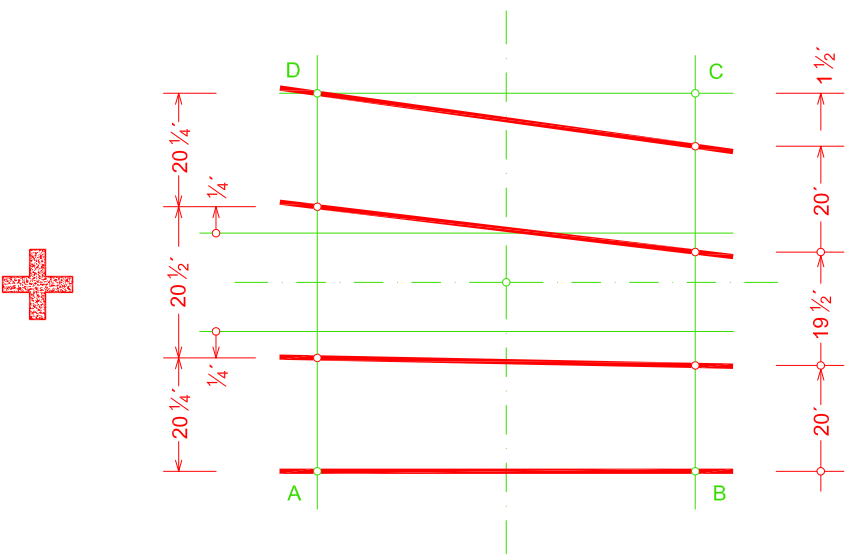

Sockelfucht Ost-West

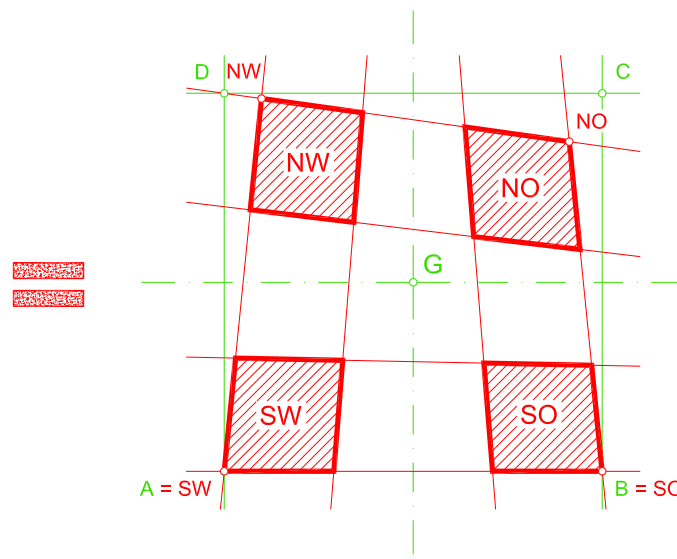

Schnitt in Sockelebene